


24.08.2018

| | | | |
|-----------------|---|---|--|
| <p>EMPLOYER</p> | <p>TITLE Maendeleo CONSTRUCTION WORK Primary School</p> | <p>REPRESENTATION View axis 1 16 Toilet Girls</p> | <p>DESIGNED BY F. Schramm Iringa P.O. BOX 1641</p> |
|-----------------|---|---|--|

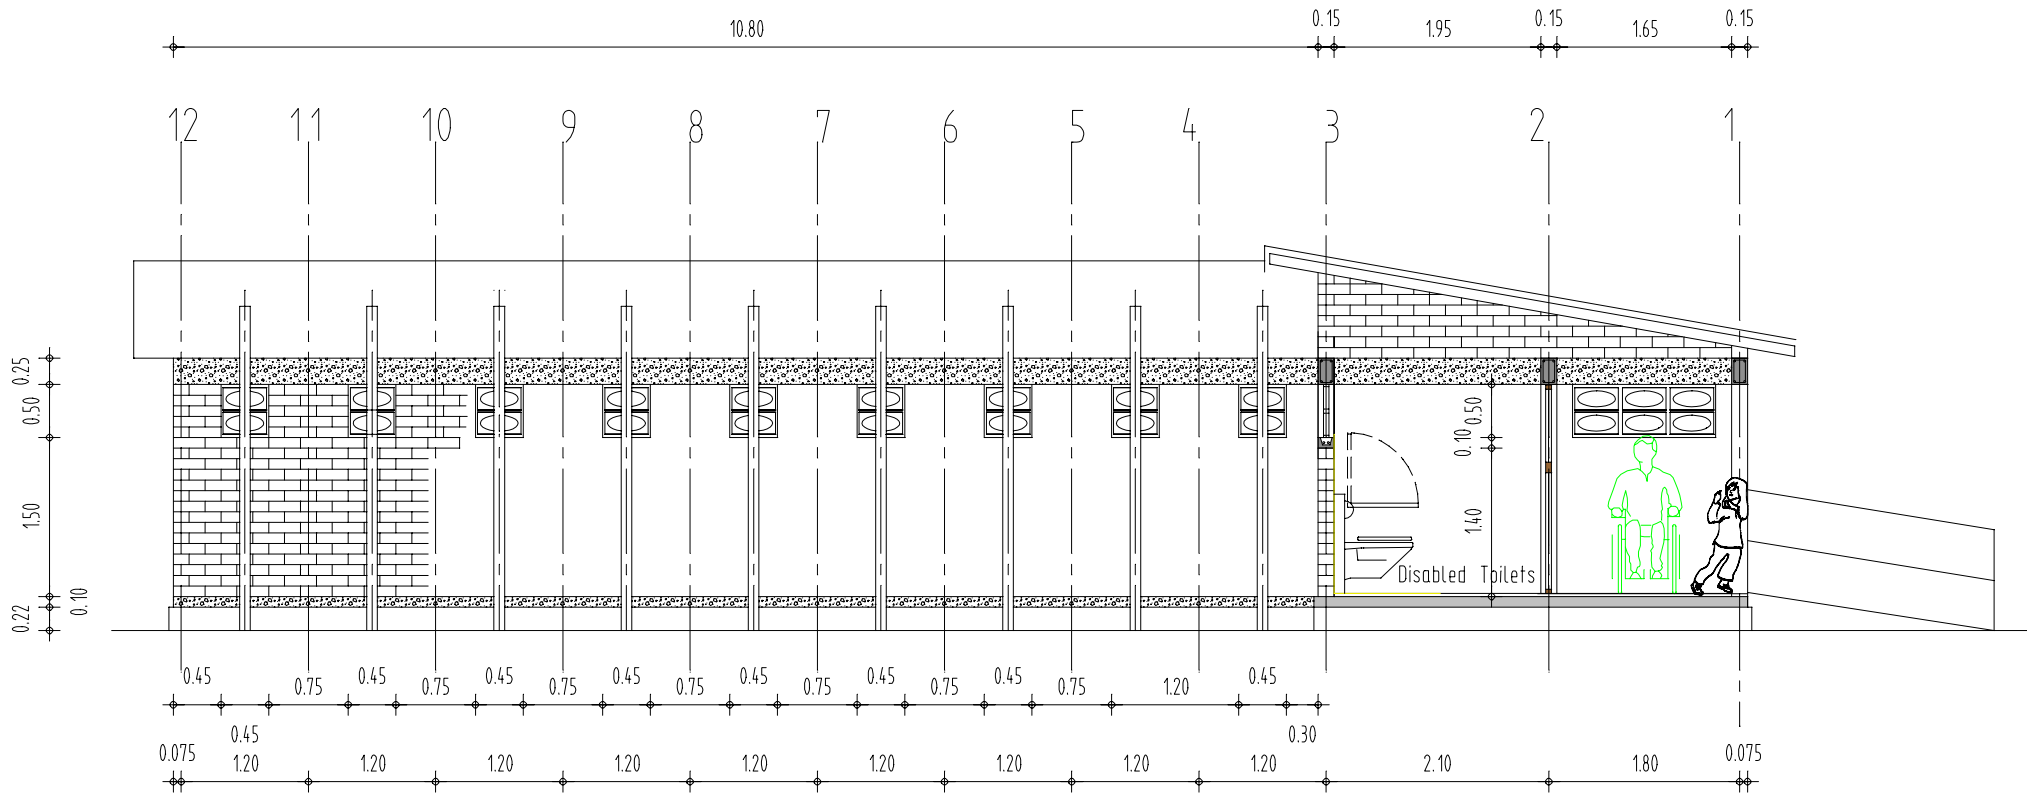




View axis D

23.08.2018

| | | | |
|----------|---|--|--|
| EMPLOYER | TITLE Maendeleo CONSTRUCTION WORK Primary School | REPRESENTATION View axis D 16 Toilet Girls | DESIGNED BY F. Schramm Iringa P.O. BOX 1641 |
|----------|---|--|--|


concrete beams
 anchor reinforcement
 ring round 4 x d = 12 mm
 iron d = 8 mm distance every 20 cm

ring round 2 x d 12 mm

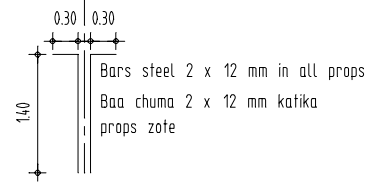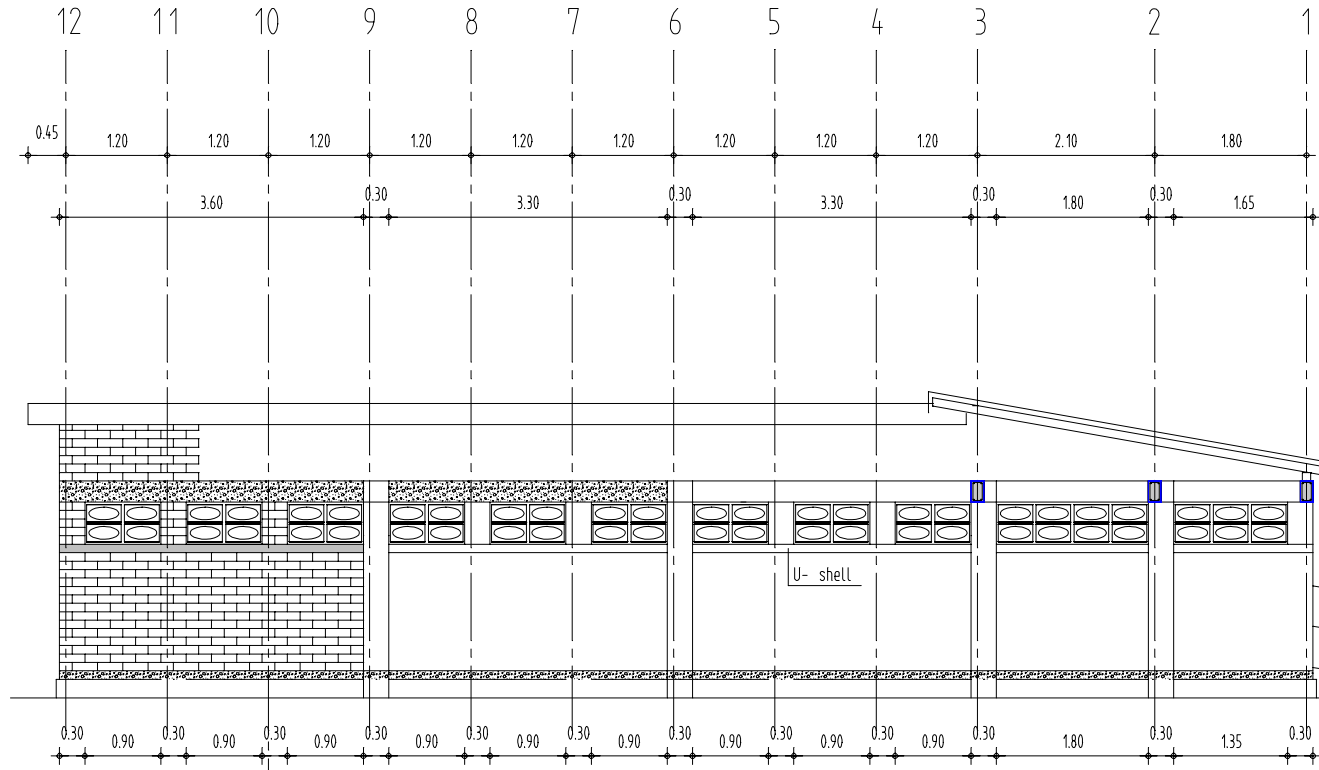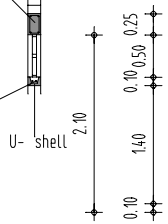


22.08.2019

| EMPLOYER | TITLE | REPRESENTATION | DESIGNED BY |
|----------|---|-----------------------------------|---------------------------------------|
| | CONSTRUCTION WORK Maendeleo Primary School | 16 Toilet Girls View left side | F. Schramm Iringa P.O. BOX 1641 |

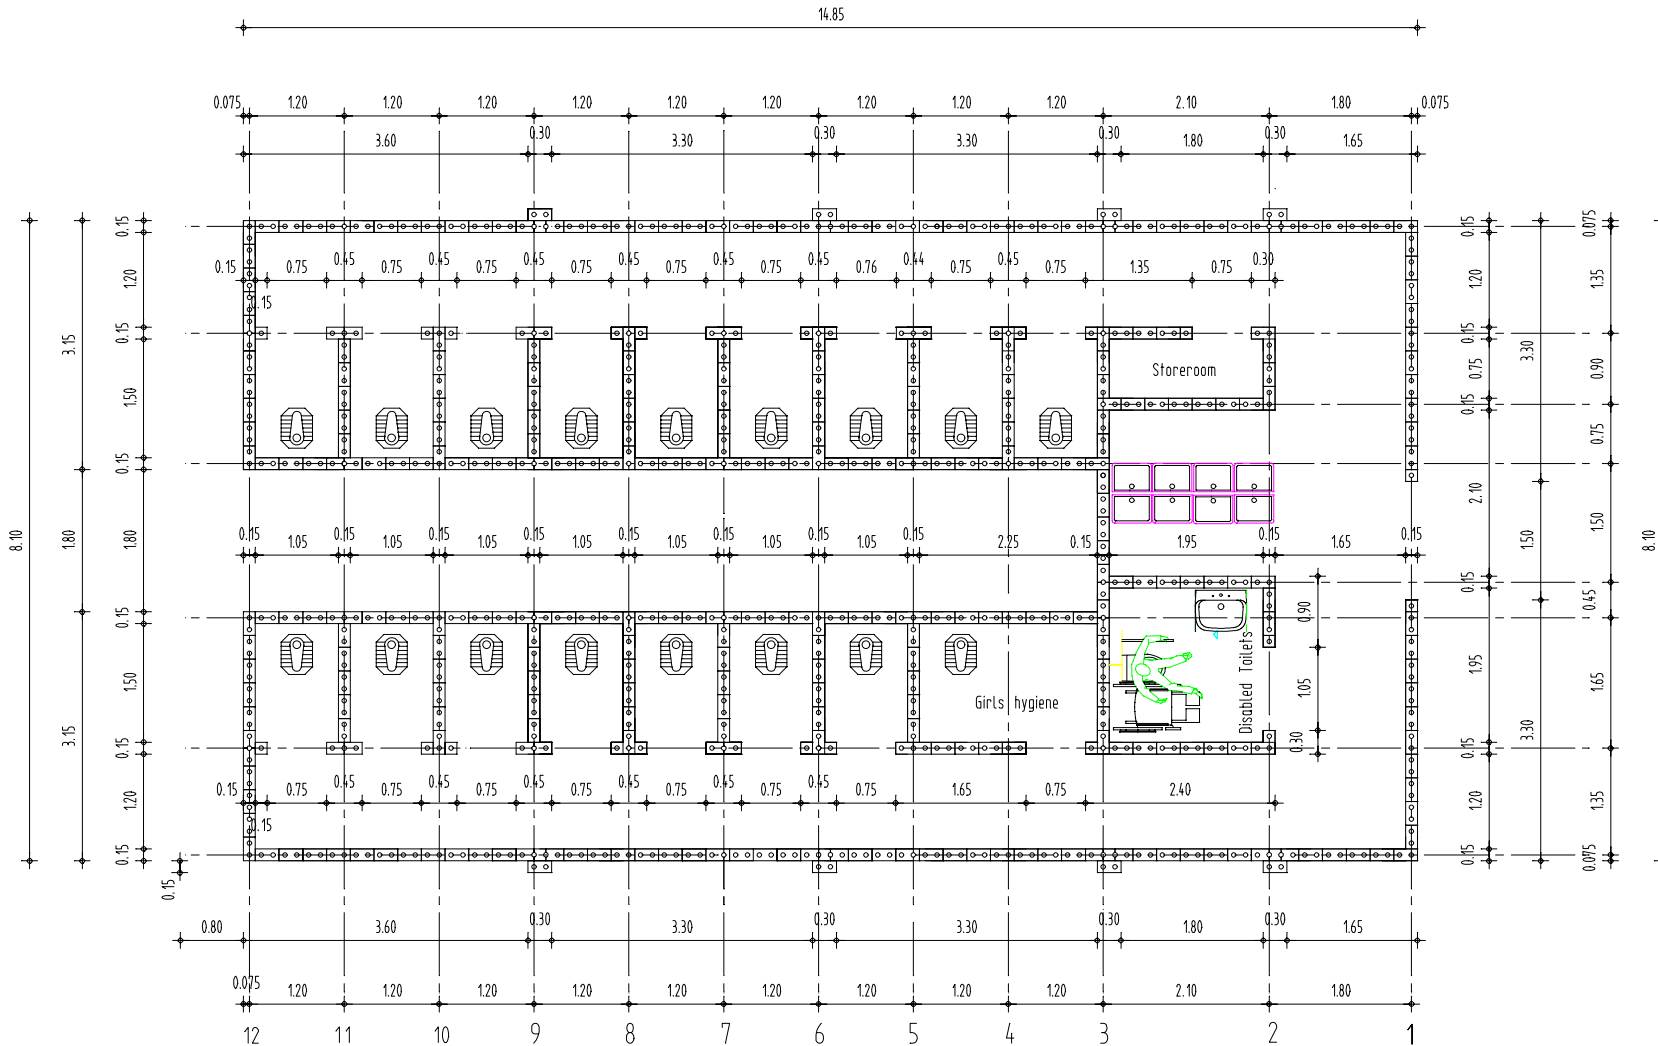


25.08.2018

| | | | |
|----------|---|---|---|
| EMPLOYER | TITLE Maendeleo CONSTRUCTION WORK Primary School | REPRESENTATION Floor Plan 16 Toilet Girls | DESIGNED BY F . Schramm Iringa P.O. BOX 1641 |
|----------|---|---|---|

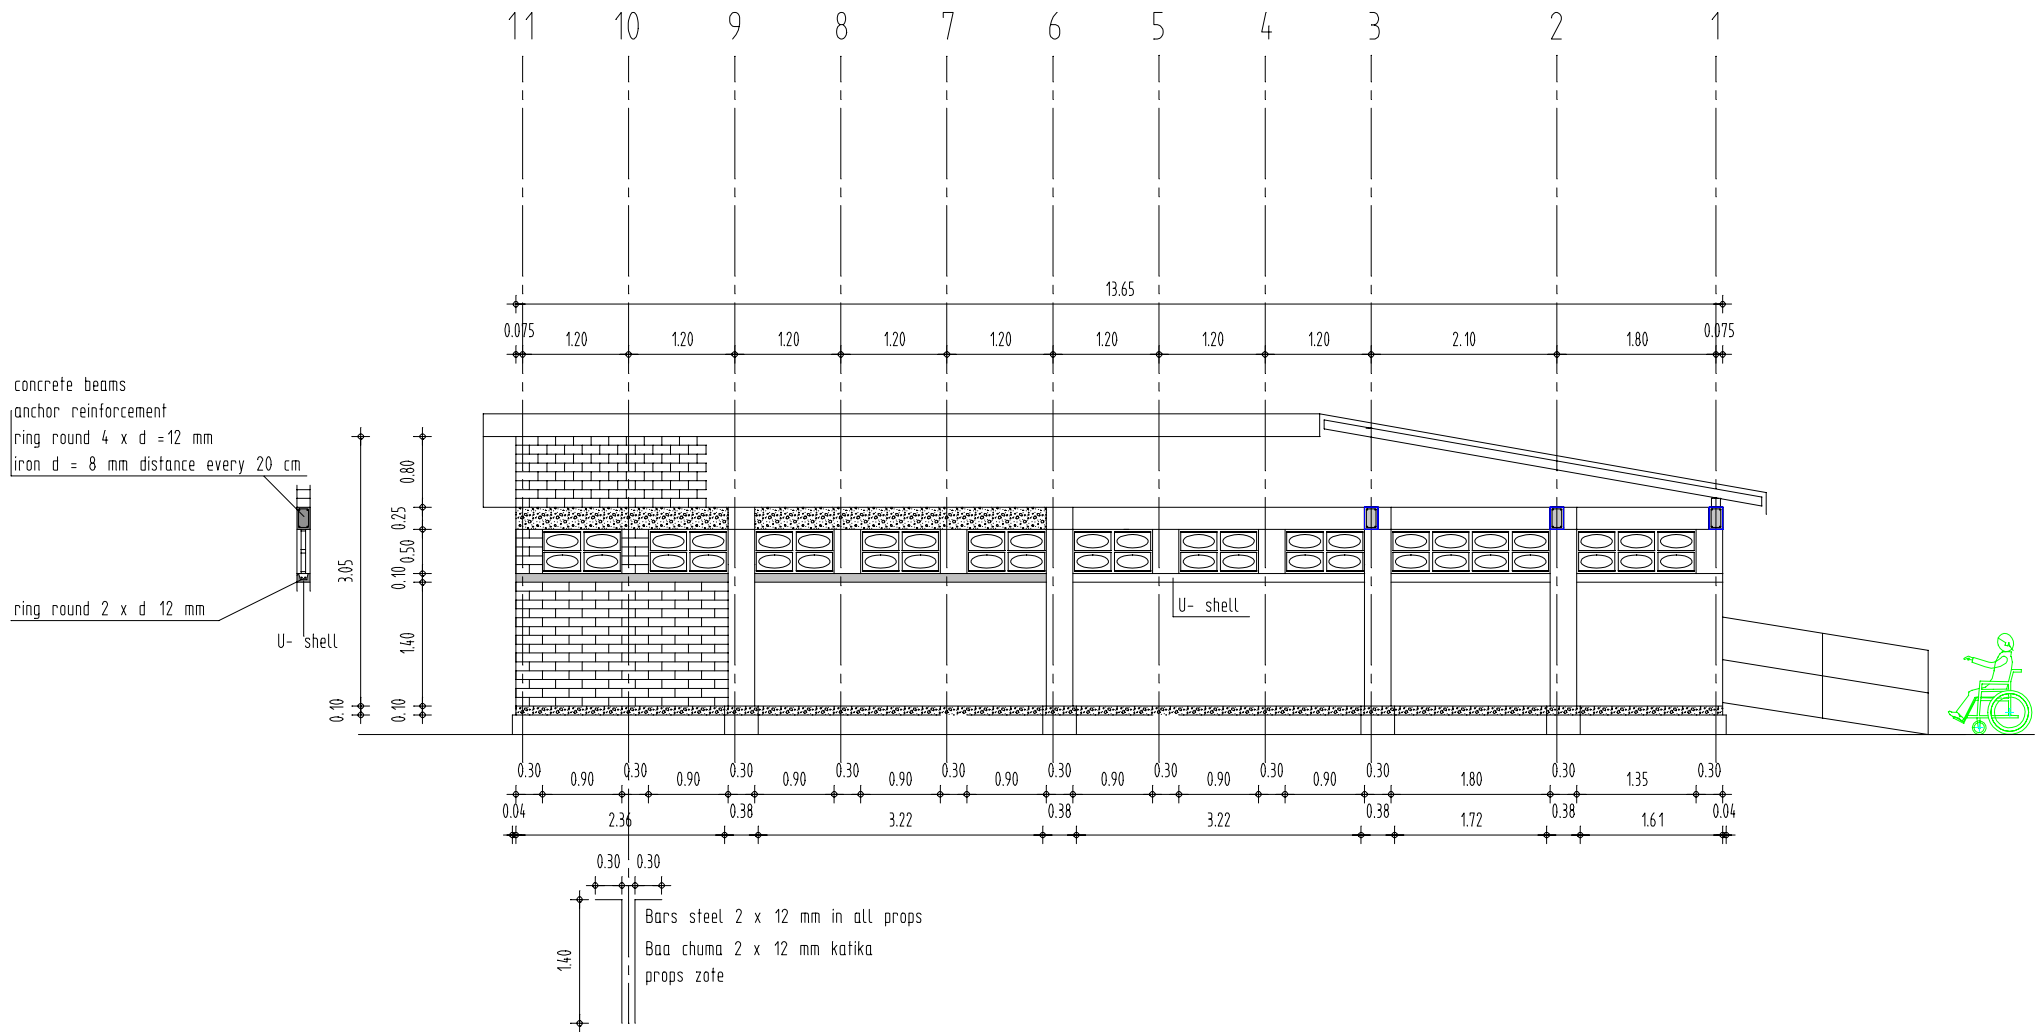

31.08.2019


| | | | |
|----------|---|----------------------------------|--|
| EMPLOYER | TITLE | REPRESENTATION | DESIGNED BY |
| | CONSTRUCTION WORK Maendeleo Primary School | 13 Toilet Boys View left side | F . Schramm Iringa P.O. BOX 1641 |

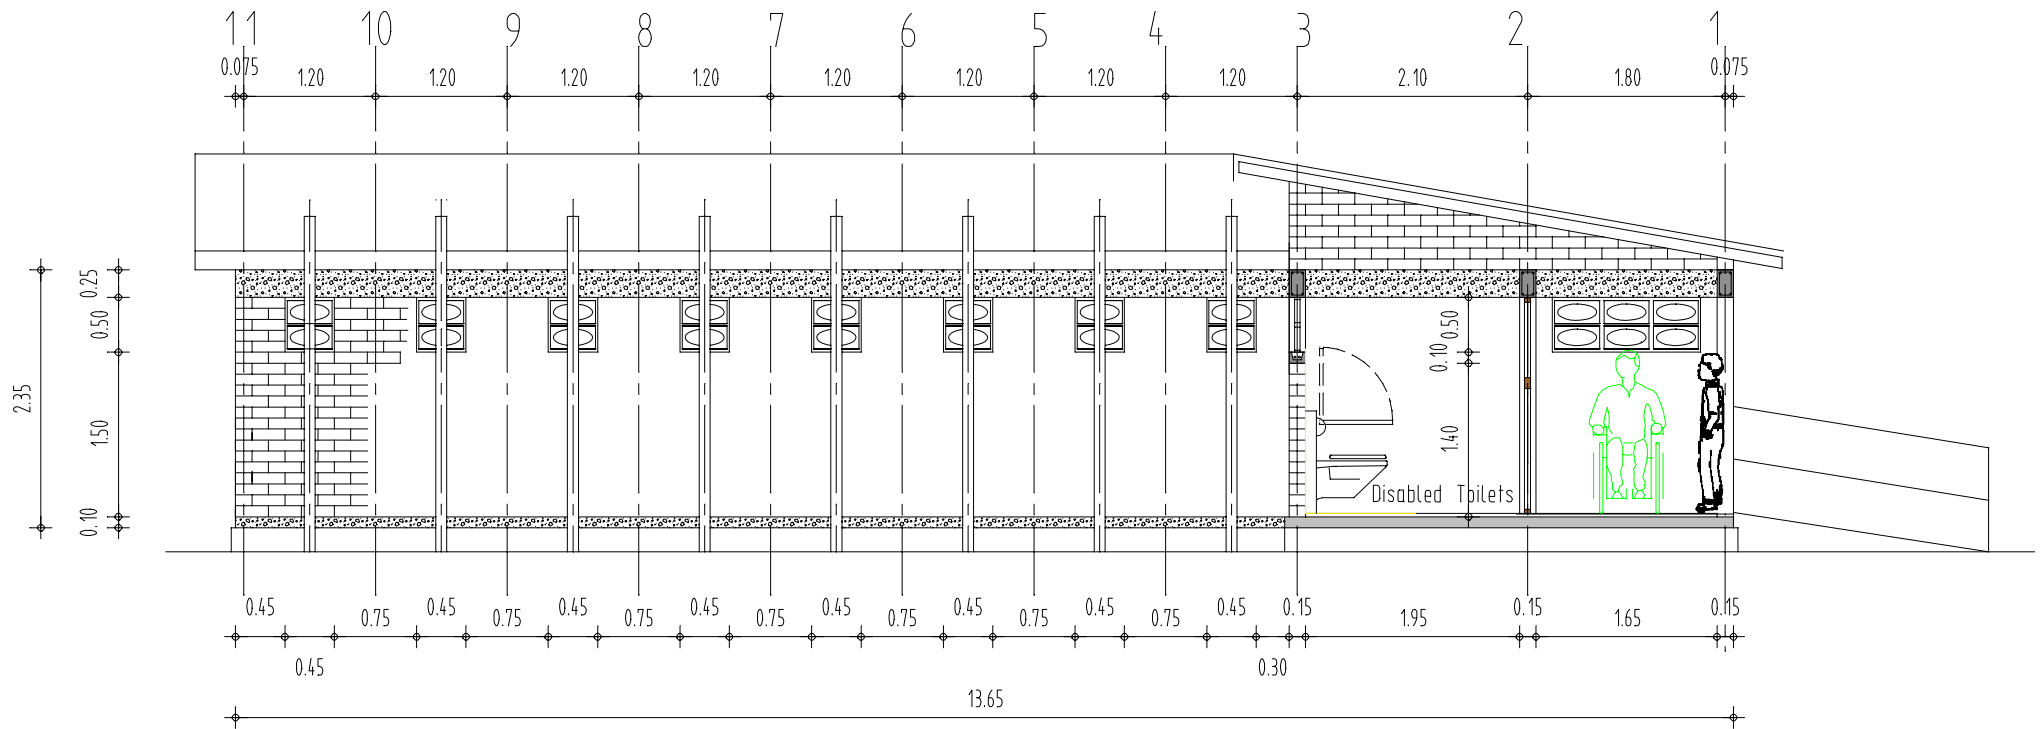

View axis D


31.08.2018

| EMPLOYER | TITLE | REPRESENTATION | DESIGNED BY |
|----------|--|-------------------------------|---------------------------------------|
| | Maendeleo CONSTRUCTION WORK Primary School | View axis D 13 Toilet Boys | F. Schramm Iringa P.O. BOX 1641 |

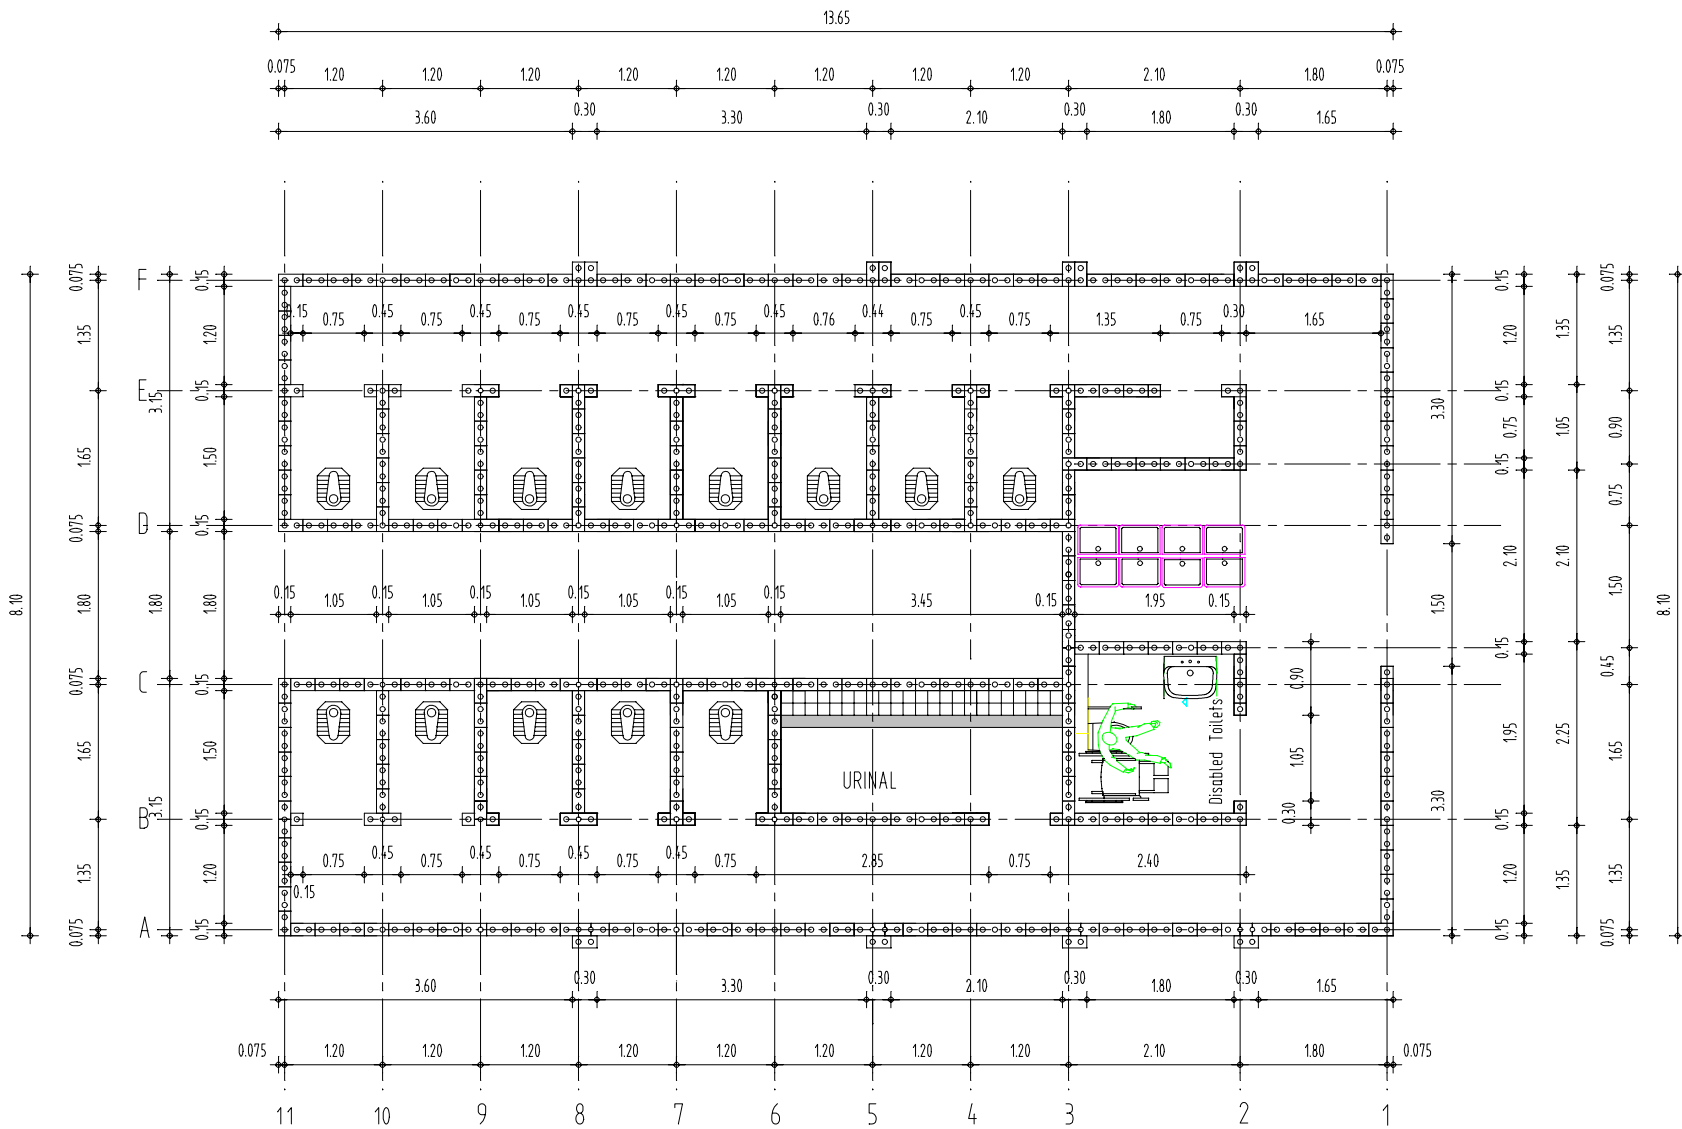

26.08.2018

| EMPLOYER | TITLE | REPRESENTATION | DESIGNED BY |
|----------|--|------------------------------|---------------------------------------|
| | Maendeleo CONSTRUCTION WORK Primary School | Floor Plan 13 Toilet Boys | F. Schramm Iringa P.O. BOX 1641 |

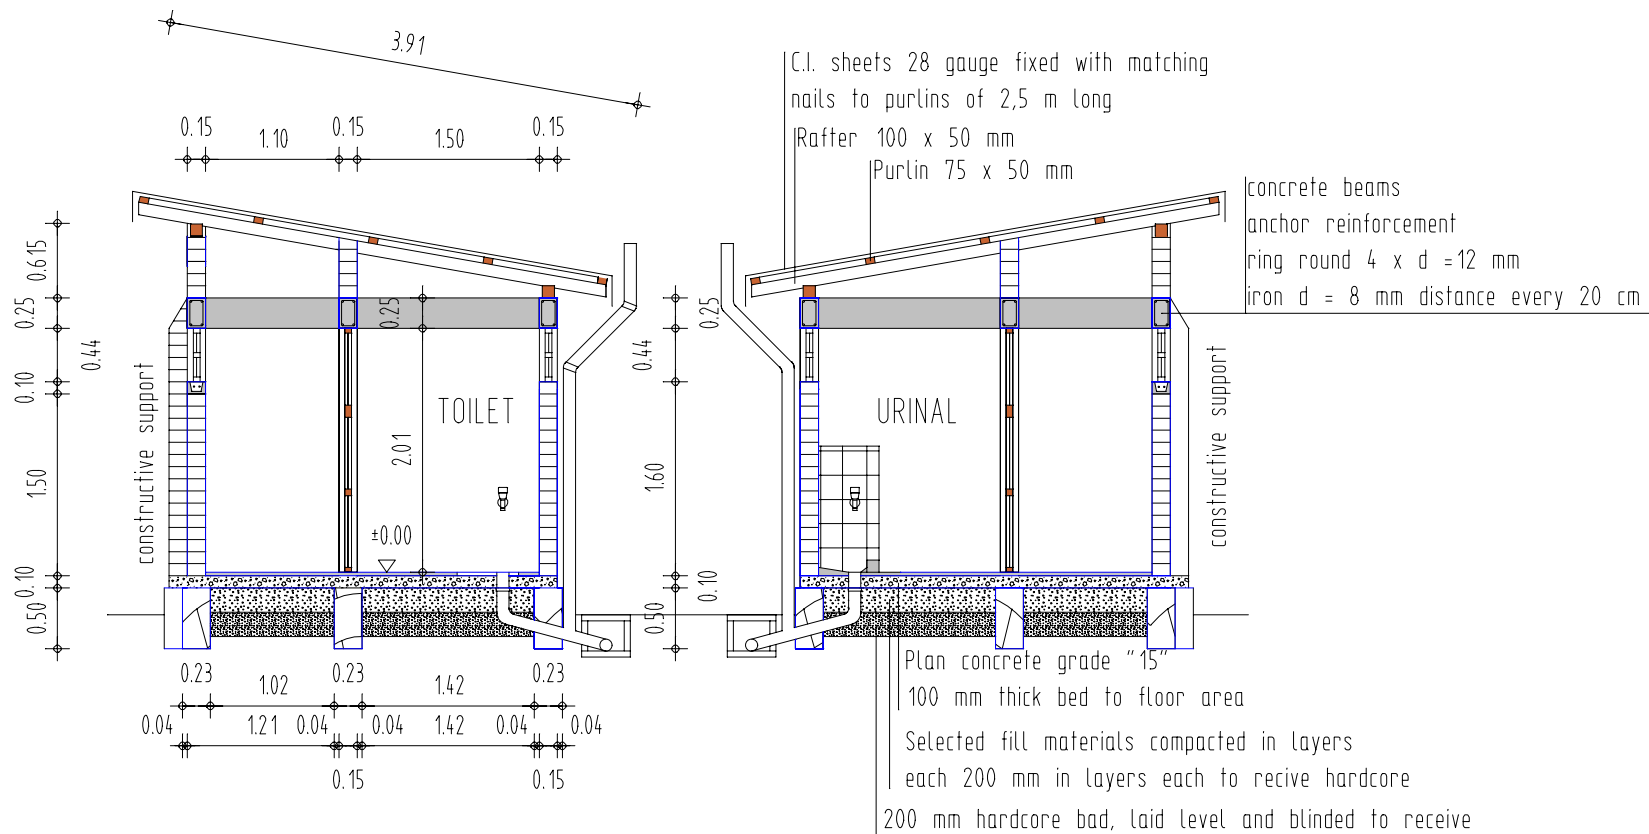

Section A - A

18.08.2019

| EMPLOYER | TITLE | REPRESENTATION | DESIGNED BY |
|----------|---|------------------------------|---------------------------------------|
| | CONSTRUCTION WORK Landege Primary School | Section A - A Toilet Boys | F. Schramm Iringa P.O. BOX 1641 |